



**STAGE PLAN**  
SCALE 1:25

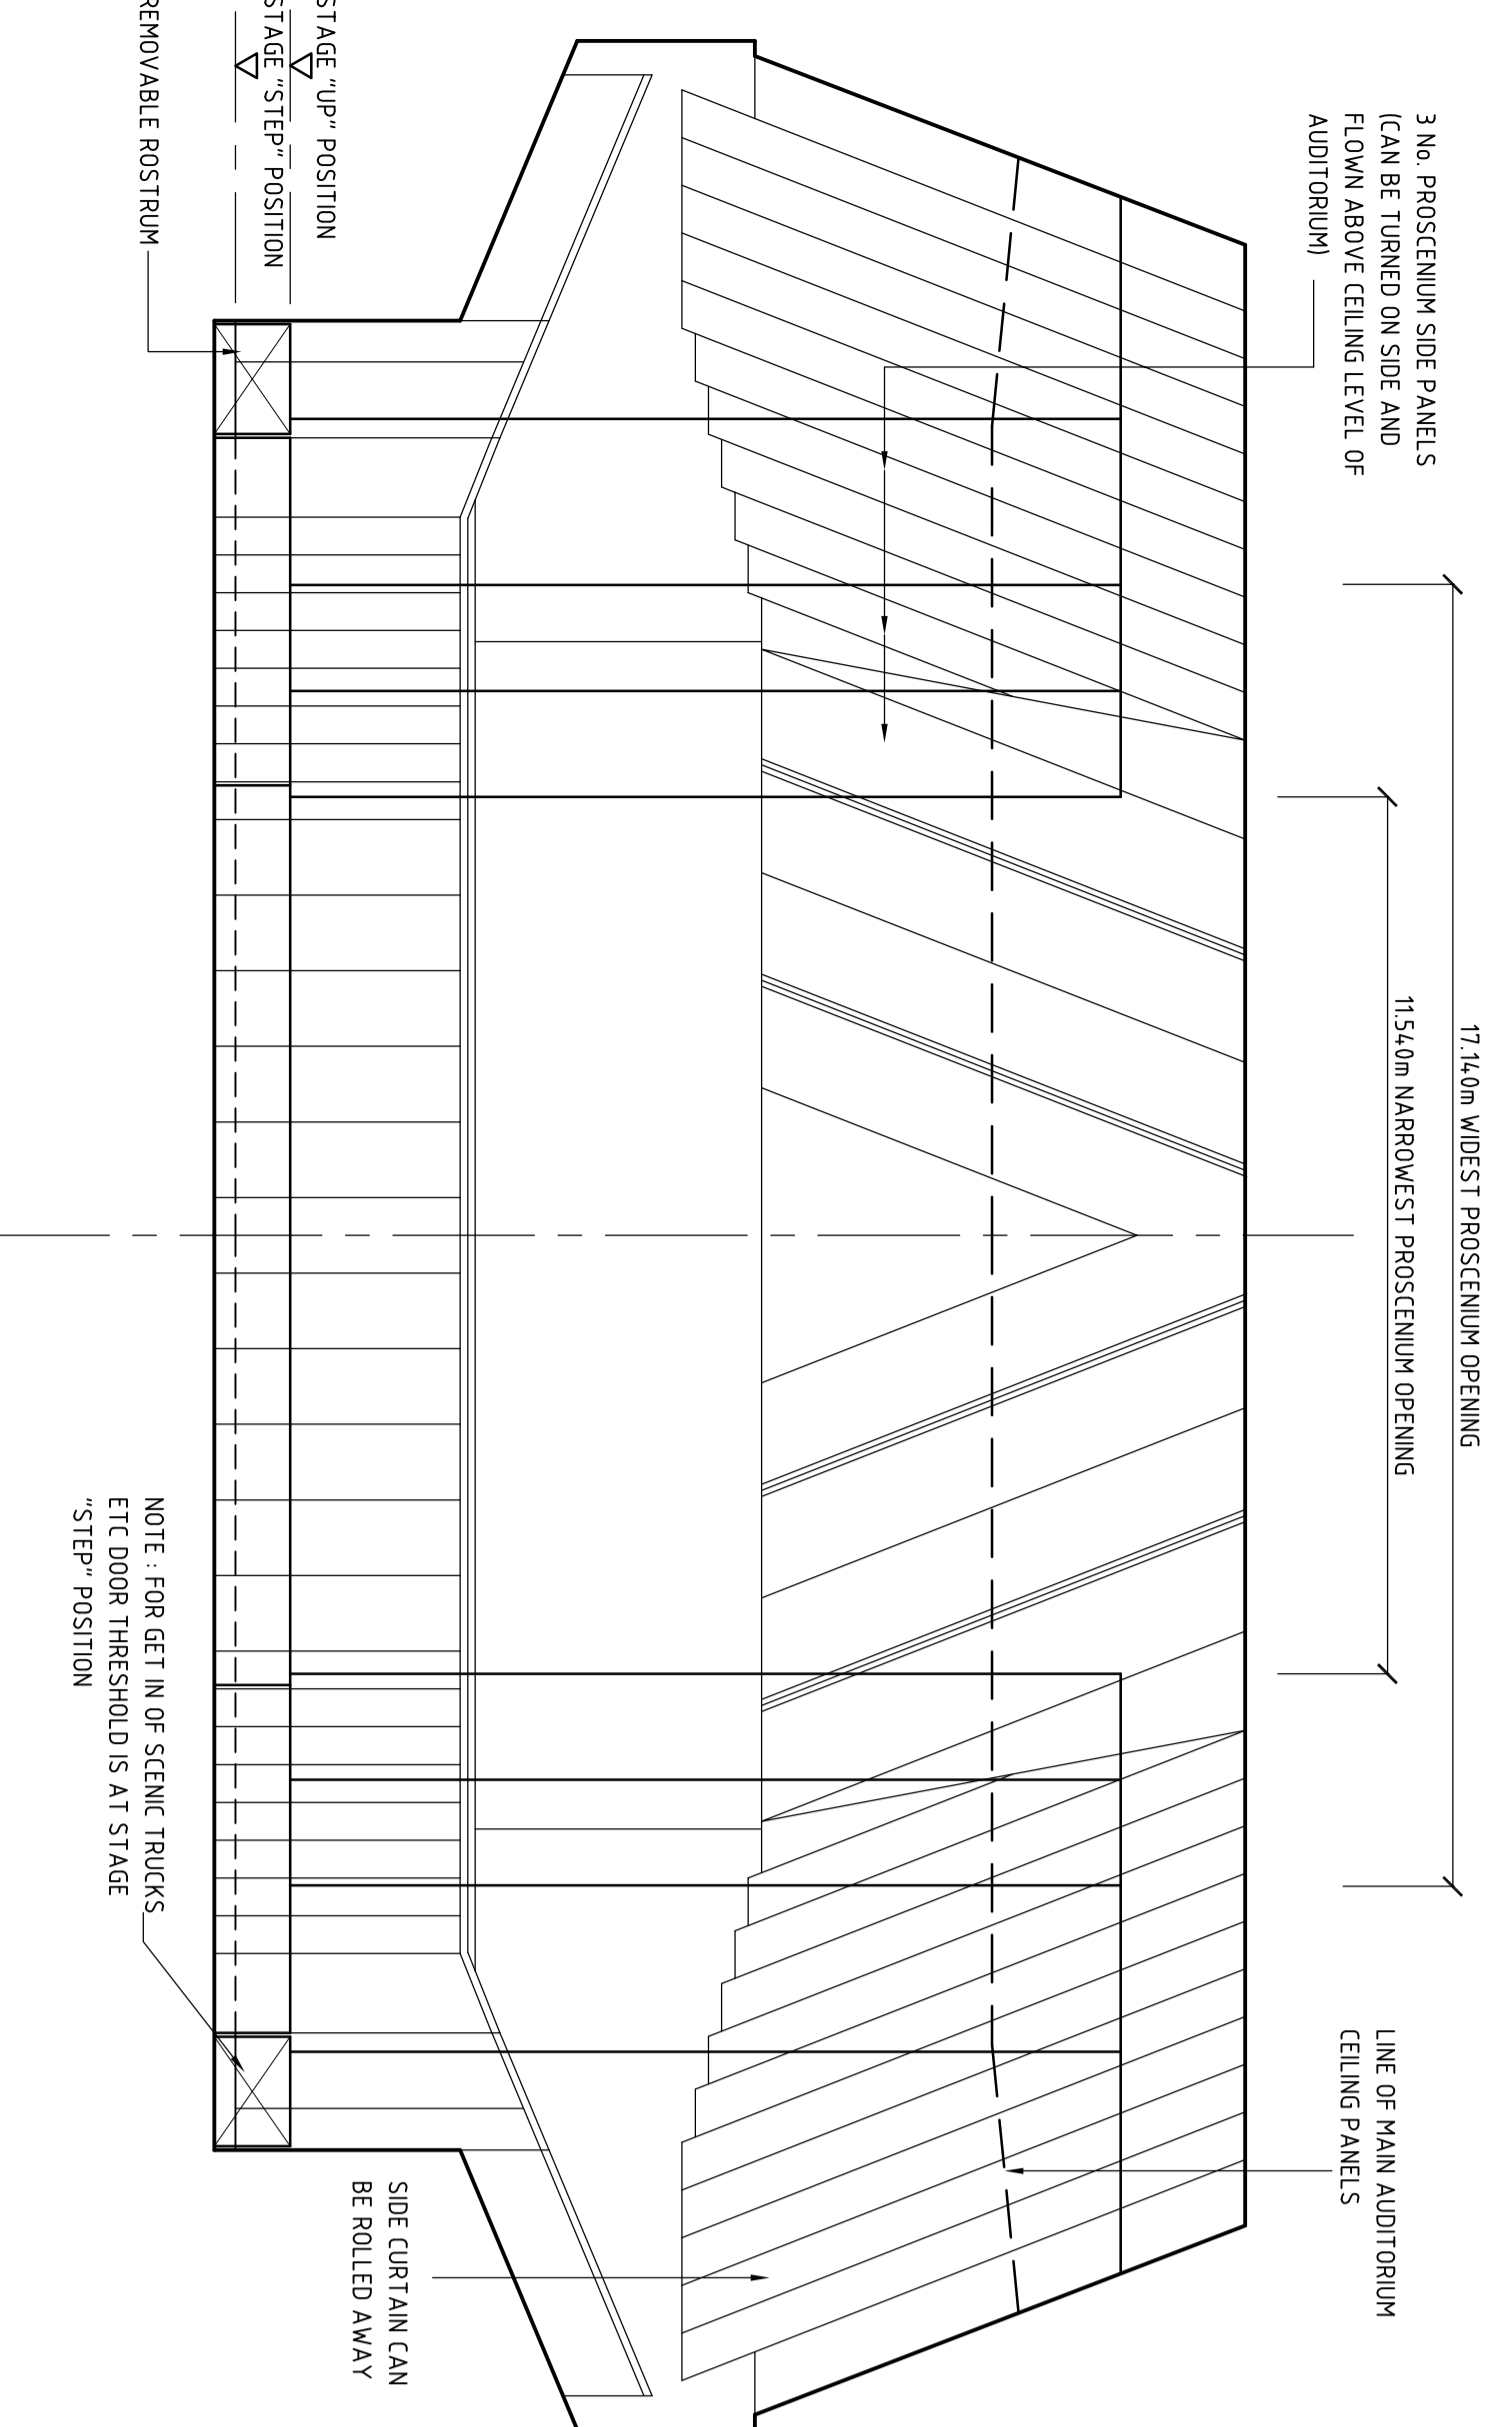

**SECTION AT PROSCENIUM**  
SCALE 1:50

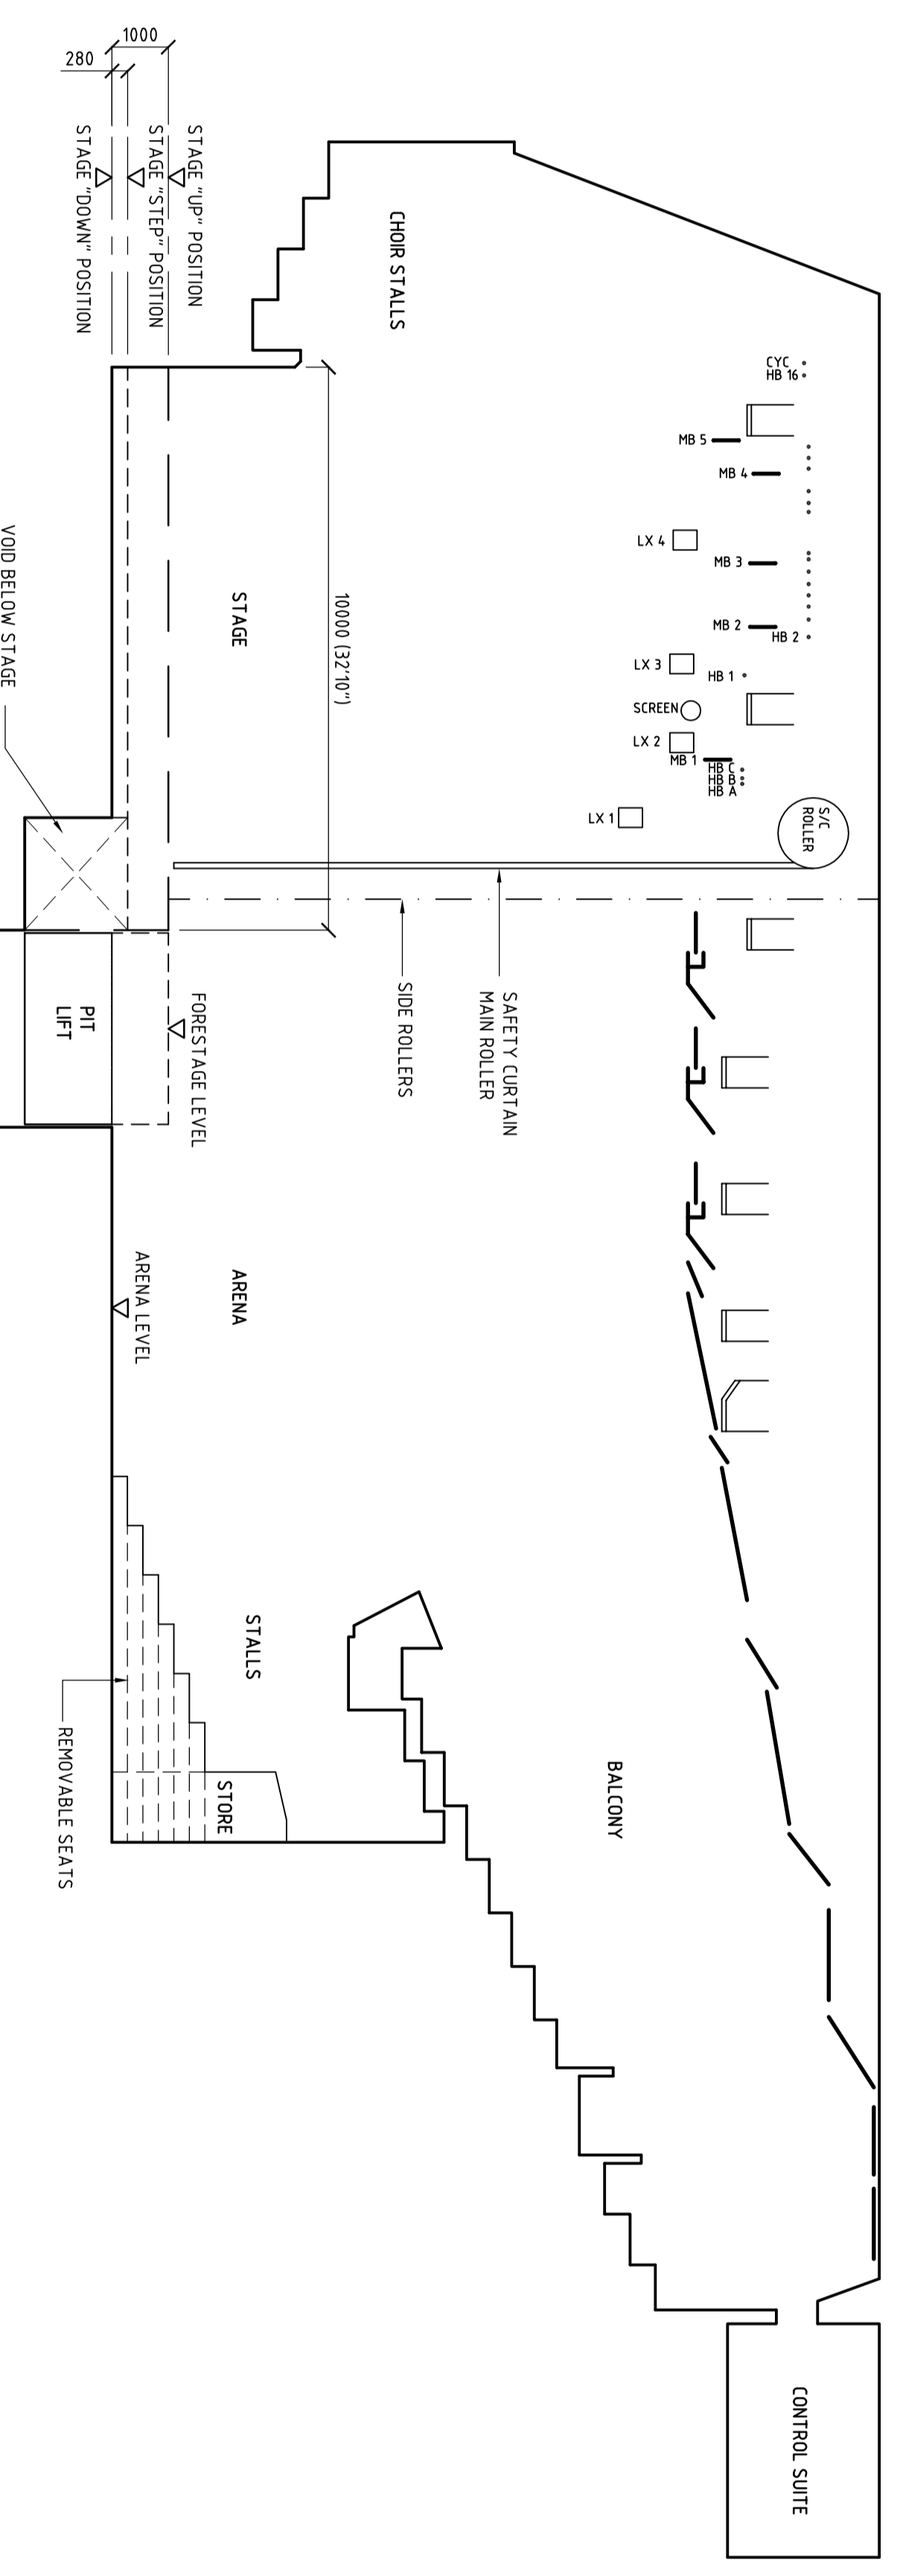

**CENTRE LINE SECTION**  
SCALE 1:50

**TECHNICAL DATA**

|  |   |                    |
|--|---|--------------------|
| STAGE  | STAGE DEPTH/REAR WALL TO FRONT  | 10.00m (32'7 1/2") |
| STAGE DEPTH (HEADS TO CORNER STALLS)             | 8.70m (28'6 7/8")   |                    |
| STAGE WIDTH - FRONT                              | 21.00m (68'10 1/2")   |                    |
| STAGE WIDTH - REAR                               | 11.95m (39'3 7/8")  |                    |
| HEAP BARS (HB A, B, C, AND 1 TO 16)              | MAXIMUM LOAD PER BAR (3 BAR LINK)                                     | 790kg (1720lb)     |
|  | WHEN TIED TO CORNER STALLS CLEARANCE - MAXIMUM                        | 540kg (1200lb)     |
|  | TOTAL LOAD ON EACH CLEARANCE NOT TO EXCEED                            | 540kg (1200lb)     |
| MOTORISED BARS (LX 1, 2, 3, 4, AND HB 1 TO HB 5) | REAR BAR (CUSHION) MAX. LOADING                                       | 300kg (660lb)      |
|  | MOTOR BARS 1, 2, 3, 4, AND 5  | 420kg (925lb)      |
|  | REAR BAR (CUSHION) MAX. LOADING                                       | 420kg (925lb)      |
|  | MOTOR BARS LX 1, LX 2, LX 3 AND LX 4                                  | 880kg (1920lb)     |
| MAX. LOADING EACH SIDE                           |   |                    |
| PIT / FORESTAGE LIFT                             | WIDTH   | 11.96m (39'3 7/8") |
|  | DEPTH   | 3.60m (11'7 7/8")  |
| GET IN FACILITIES                                | ROUTE IS LEVEL FROM LOADING BAY TO STAGE WHEN USED IN "STEP" POSITION |                    |
|  | SMALLEST OPENING ON ROUTE IS FINAL DOOR TO STAGE                      |                    |
|  | HEIGHT  | 2.50m (8'3 1/8")   |
|  | WIDTH   | 1.85m (6'1 1/8")   |
|  | DIAGONAL  | 3.50m (11'5 7/8")  |
| STAGE HEADROOM                                   | STAGE RAMP POSITION TO UNDERPLOOR OF BUNDLES                          | 10.50m (34'5 7/8") |

|   |                   |                                       |
|---|-------------------|---------------------------------------|
| <p><b>CHAMPELLEON</b><br/>TECHNICAL SERVICES<br/>7 LARCHSIDE CLOSE<br/>READING<br/>BERKSHIRE<br/>ENGLAND RG7 1DS<br/>TEL: 0118 988 6526<br/>MOBILE: 07050 047 089</p> | CLIENT            | READING BOROUGH COUNCIL               |
|   | PROJECT TITLE     | THE HEXAGON THEATRE READING BERKSHIRE |
| DRAWING TITLE   | STAGE PLAN        |                                       |
| SCALE   | 1:100 (25' AT A1) |                                       |
| DATE  | DESIGNED BY       | CHECKED BY                            |
| 4/11/10   | MCV               | MCV                                   |
| DRAWING NO.   | 0100/HEX/02       |                                       |
| REV   |                   |                                       |